


ALBY STREET

EASTON STREET

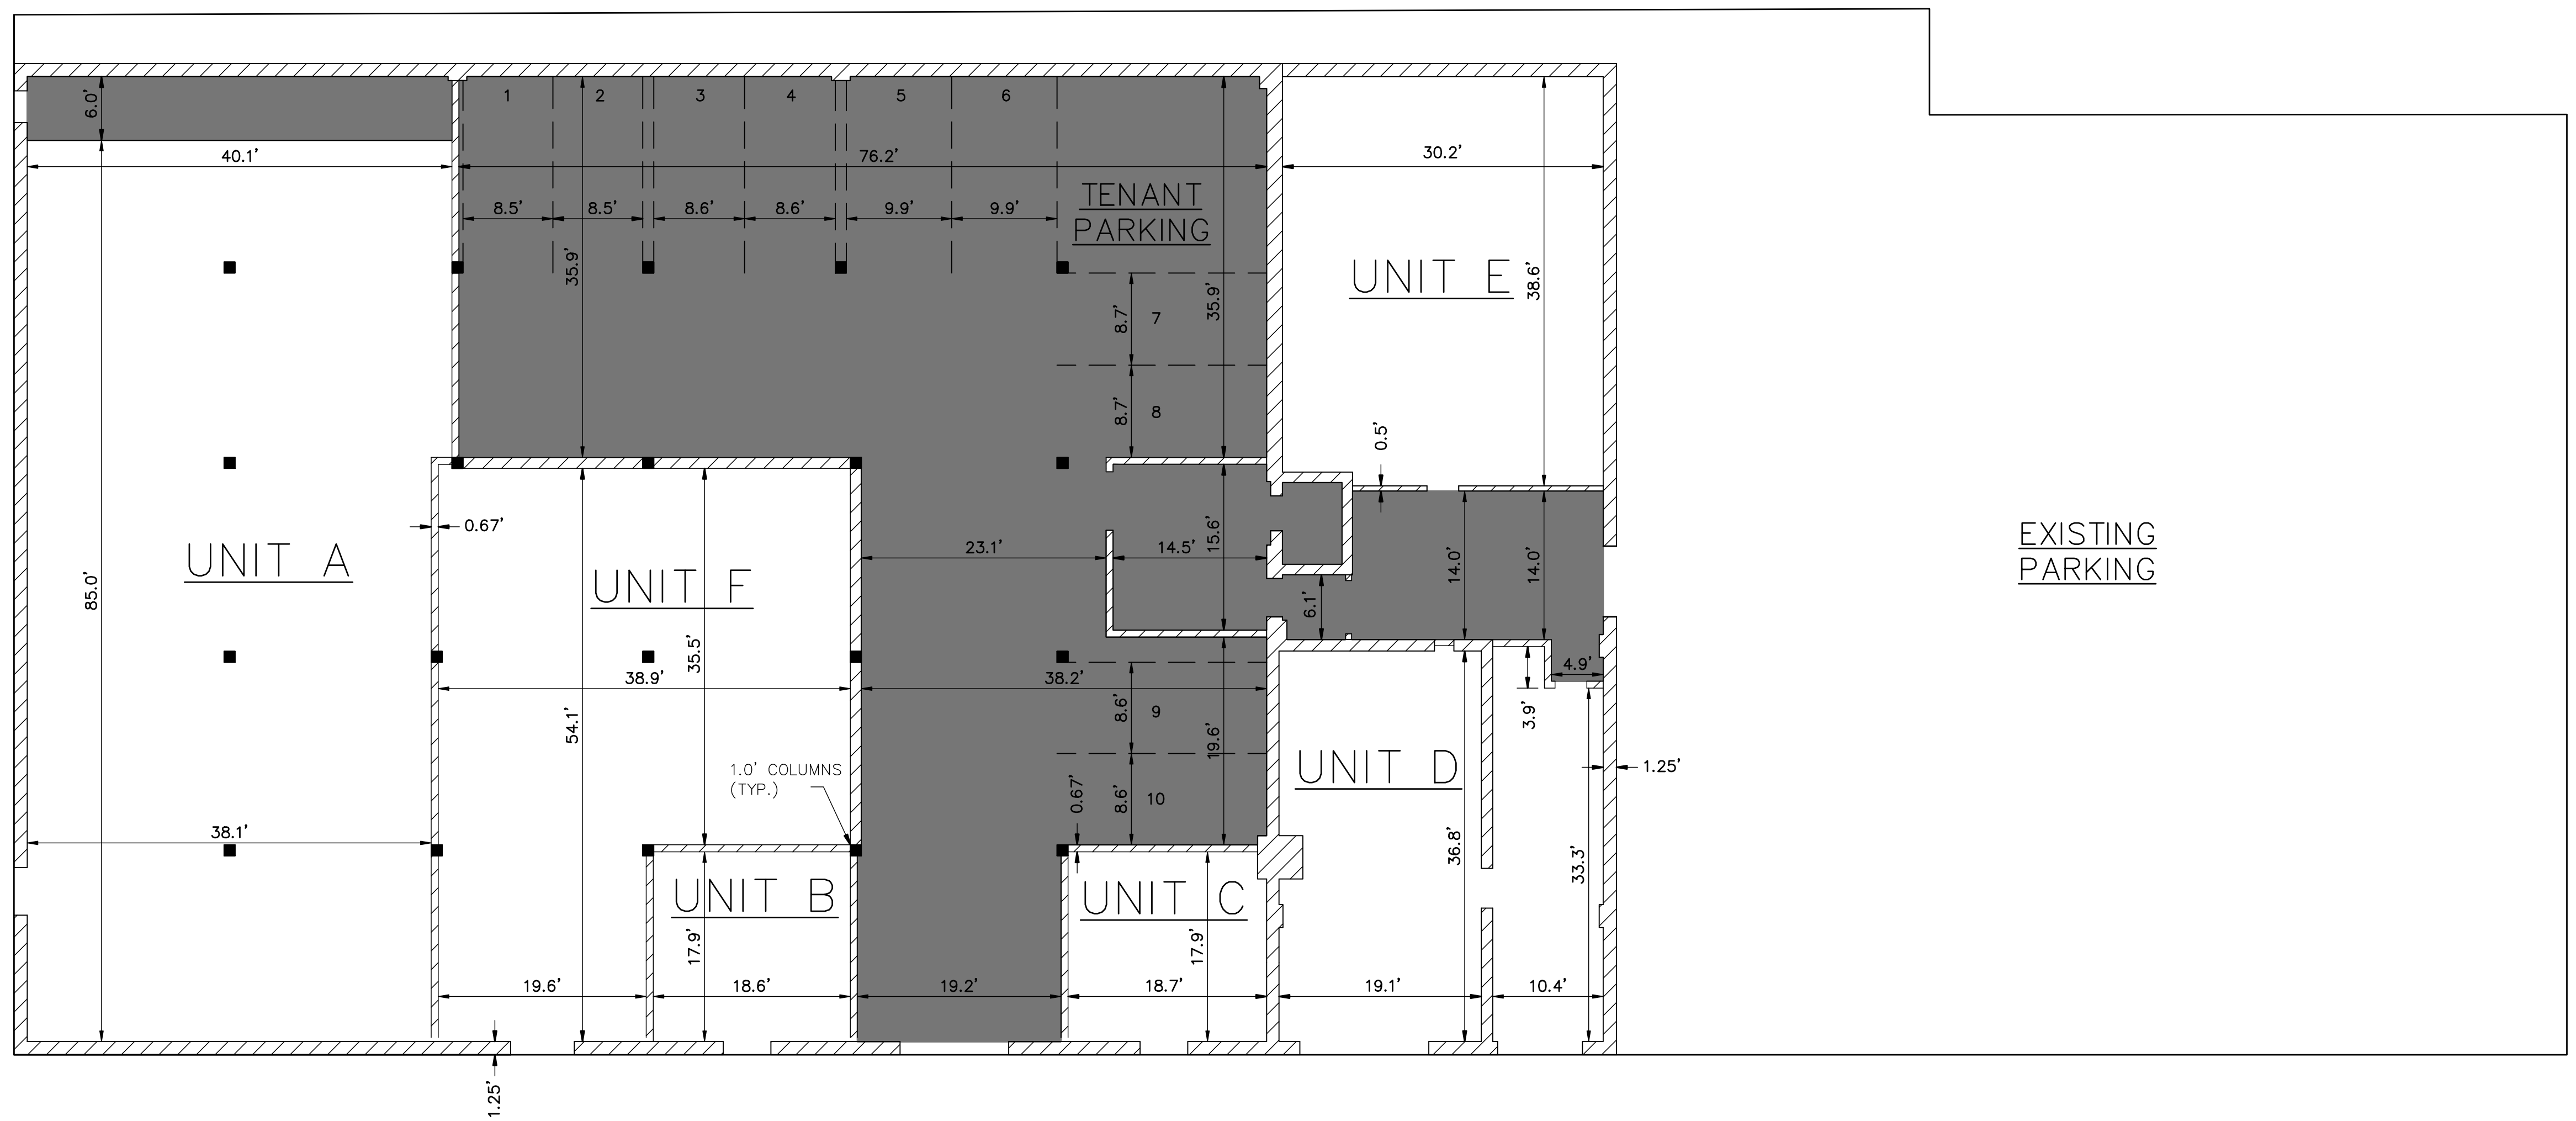

FRONT STREET

GROUND FLOOR PLAN

SCALE: 1" = 10'

LEGEND

COMMONS AREA SHOWN THUS...



REVISIONS

SMS Sheppard, Morgan & Schwaab, Inc.
 CONSULTING ENGINEERS AND LAND SURVEYORS
 ENGINEERS

210 Walnut Street, P.O. Box E, Alton, IL 62002 618.682.4726 E-mail: ms@smmshgheem.com
 90 Central Industrial Drive, Granite City, IL 62040 618.677-4700 E-mail: ms@smmshgheem.com

MISSISSIPPI LANDING LUXURY LOFTS
 PART OF LOTS 1, 2, AND 3 IN BLOCK 2 IN THE ORIGINAL TOWN OF ALTON,
 ALSO KNOWN AS ALTON PROPER PLAT BOOK 7, PAGE 64,
 SECTION 14, TOWNSHIP 5 NORTH, RANGE 10 WEST
 ALTON, MADISON COUNTY, ILLINOIS

DWG. NO.	A11-458
BASEMENT FLOOR	(417015).dwg
REF. BK.	PG.
JOB NO.	417015
DSN. BY:	-
DWN. BY:	JLK
CHK. BY:	JNL
DATE:	JANUARY, 2007
SCALE:	AS SHOWN
SHEET	3 OF 5